


REVISIONS				
REV	DATE	DRW'N	CHCK'D	DESCRIPTION
A	9JAN18	GFC	--	INITIAL RELEASE
B	09NOV18	GFC	BR(KECK)	NEXT ASSY & NOTE 2

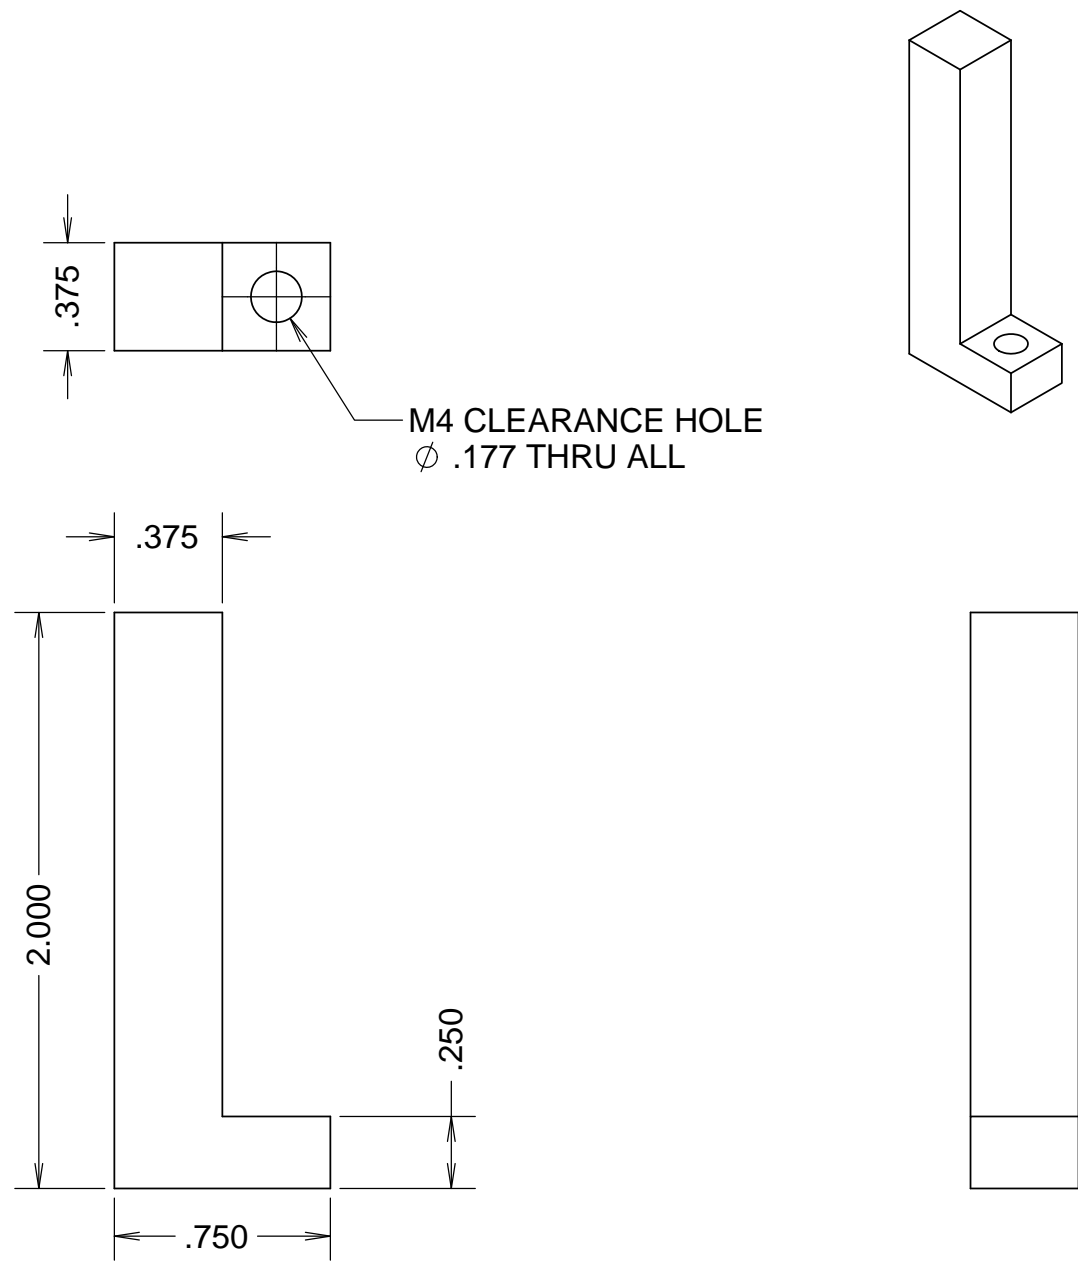


**NOTES**

- 1 CAD MODEL FILENAME, *872-LM2281 Cover Bracket*
- 2 BASELINE PART, AS-BUILT MODIFICATIONS EMPLOYED TO FIT

UNLESS OTHERWISE NOTED DIMENSIONS ARE IN INCHES & TOLERANCES ARE AS FOLLOWS

X.X:  $\pm 0.1000''$  X.XX:  $\pm 0.0100''$   
X.XXX:  $\pm 0.0050''$  X.XXXX:  $\pm 0.0001''$   
ANGLES:  $\pm 0.5^\circ$  FINISH: 125 MICRO INCHES  
BREAK ALL SHARP EDGES & CORNERS .002" MAX

MATERIAL	FINISH
AL 5/6XXX	AEROGLAZE

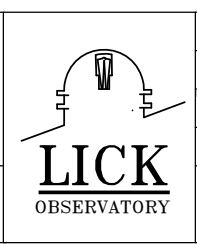

DRAWN	CABAK	--	KECK 1 DEPLOYABLE TERTIARY MIRROR
CHECKED	--	--	INNER DRUM
DESIGNED	CABAK	--	TITLE
ENGINEER	CABAK	--	COVER BRACKET
SW DOCUMENT FILE	1	PROJECT CODE	K1D3FD
		DWG NO	872-LM2000
			872-LM2281
			B 1/1