


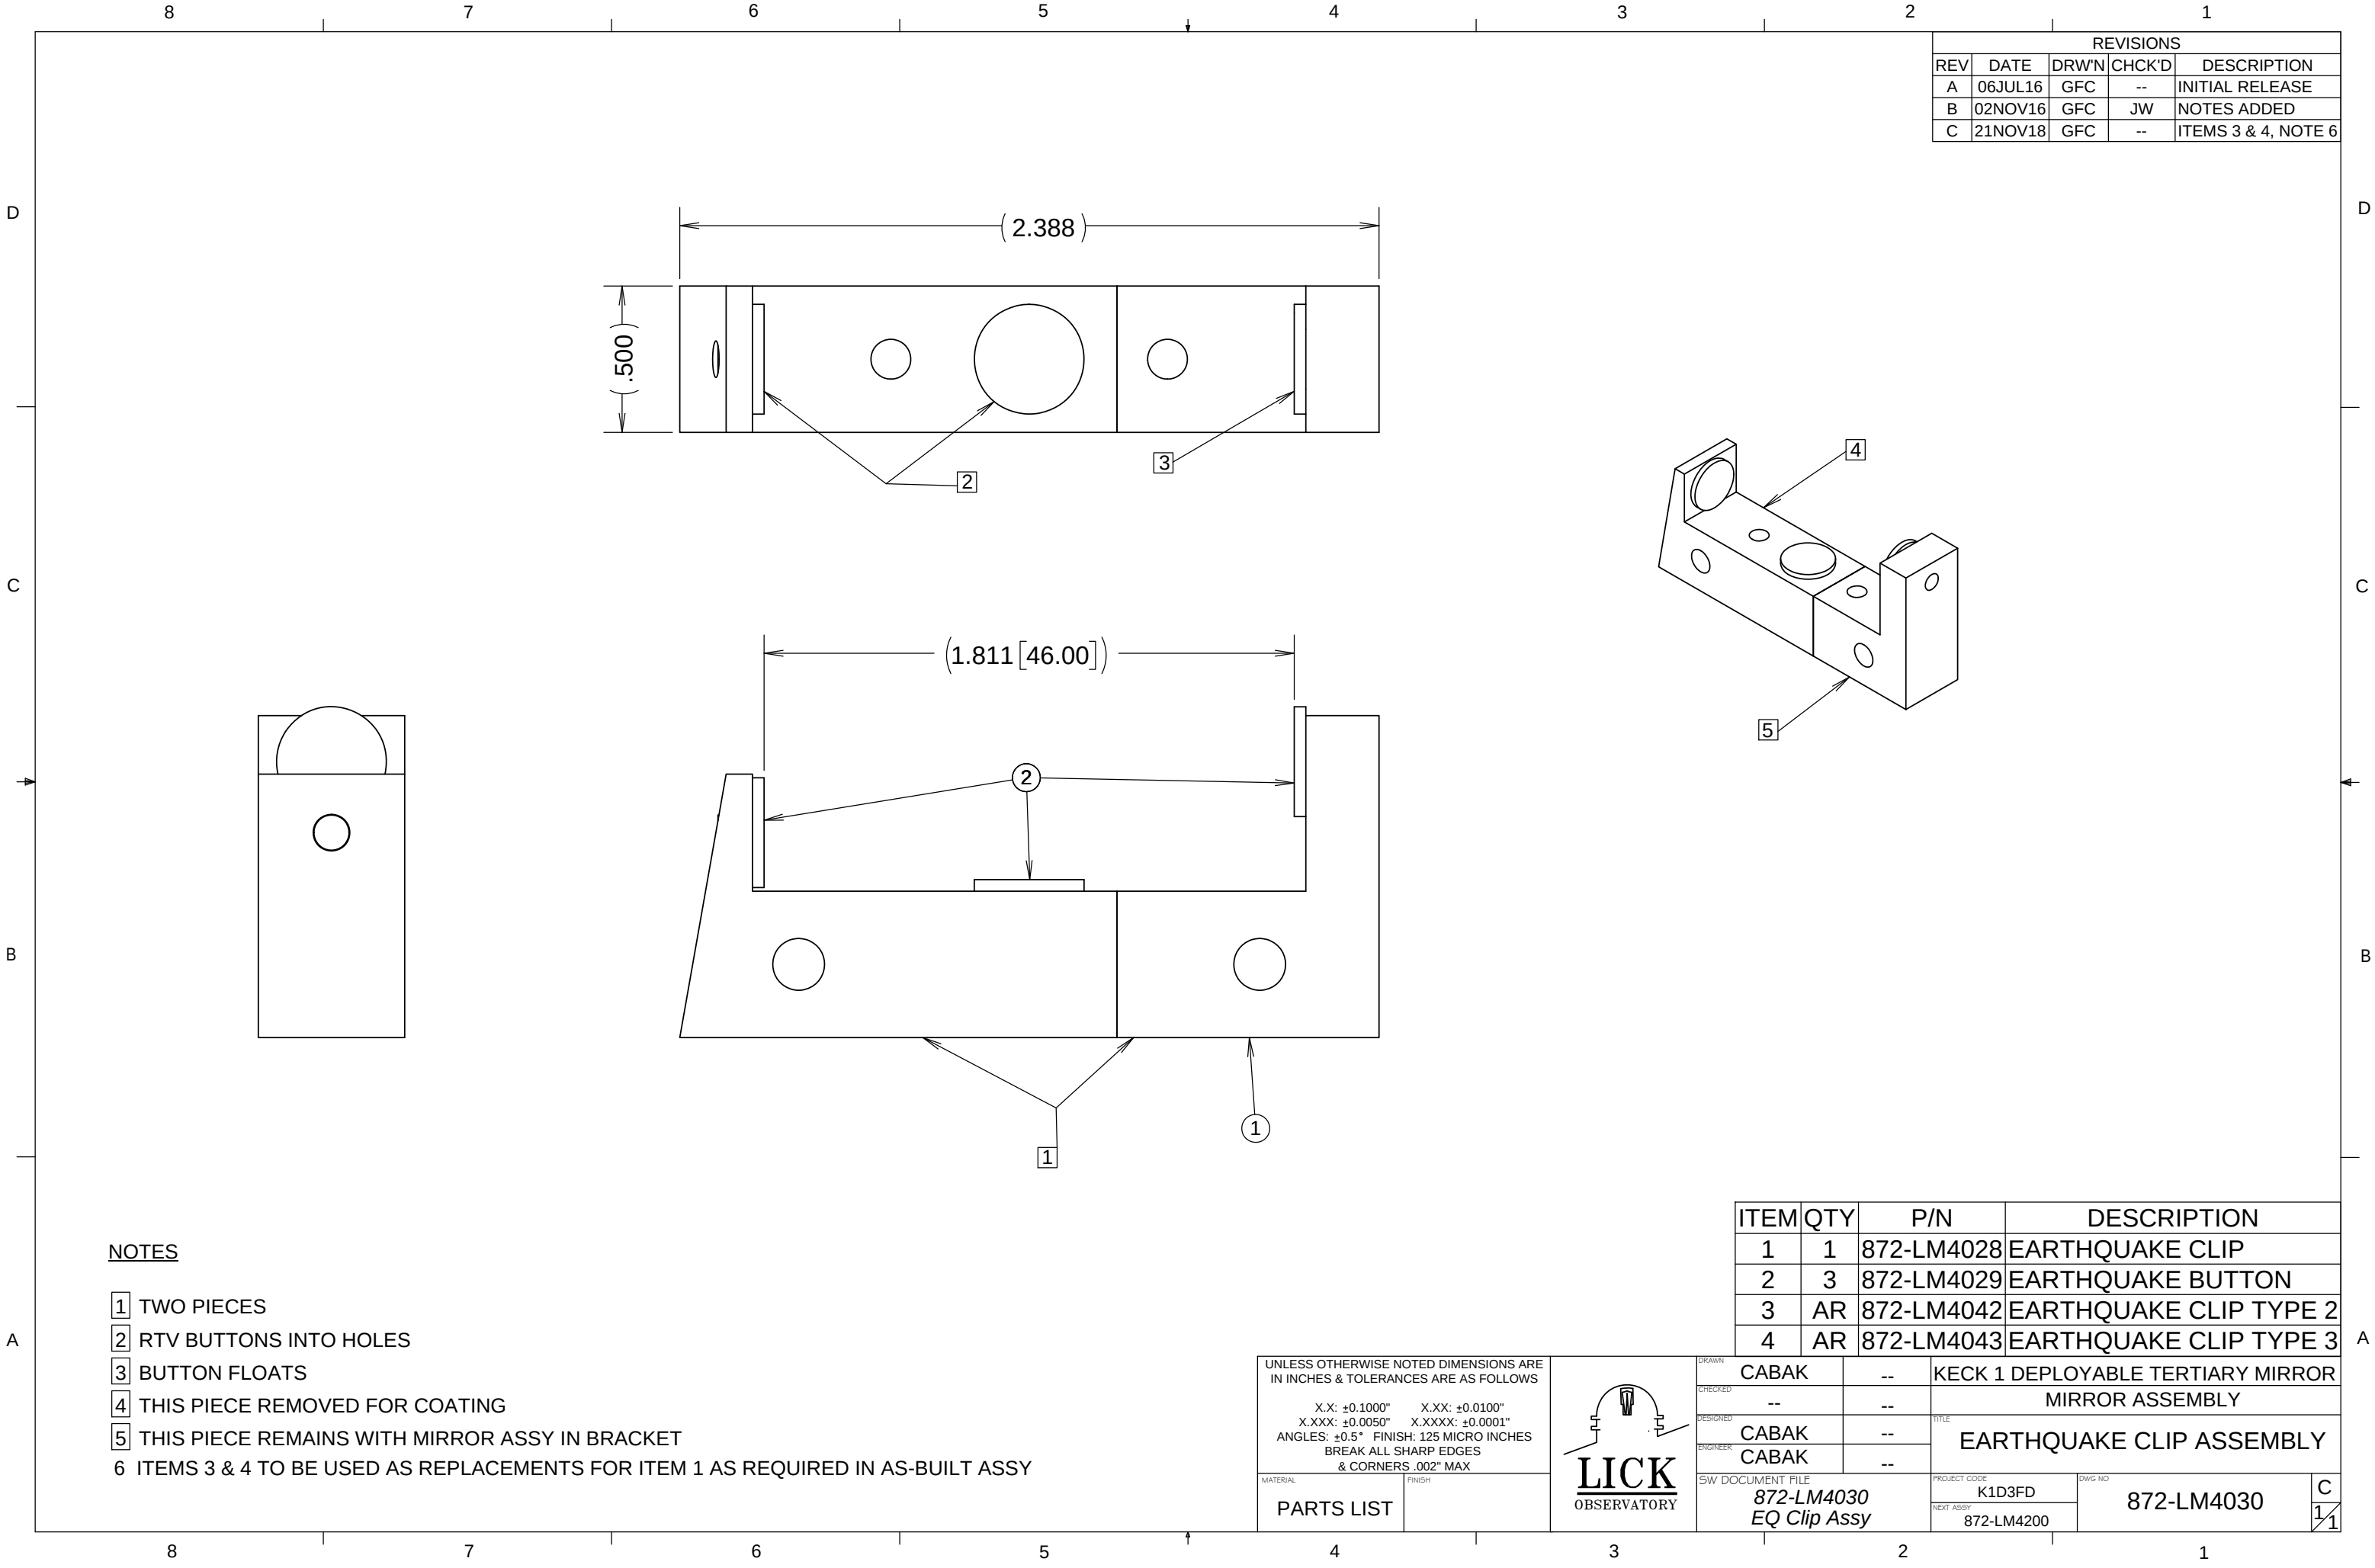

REVISIONS				
REV	DATE	DRW'N	CHCK'D	DESCRIPTION
A	06JUL16	GFC	--	INITIAL RELEASE
B	02NOV16	GFC	JW	NOTES ADDED
C	21NOV18	GFC	--	ITEMS 3 & 4, NOTE 6

NOTES

- 1 TWO PIECES
- 2 RTV BUTTONS INTO HOLES
- 3 BUTTON FLOATS
- 4 THIS PIECE REMOVED FOR COATING
- 5 THIS PIECE REMAINS WITH MIRROR ASSY IN BRACKET
- 6 ITEMS 3 & 4 TO BE USED AS REPLACEMENTS FOR ITEM 1 AS REQUIRED IN AS-BUILT ASSY

ITEM	QTY	P/N	DESCRIPTION
1	1	872-LM4028	EARTHQUAKE CLIP
2	3	872-LM4029	EARTHQUAKE BUTTON
3	AR	872-LM4042	EARTHQUAKE CLIP TYPE 2
4	AR	872-LM4043	EARTHQUAKE CLIP TYPE 3

UNLESS OTHERWISE NOTED DIMENSIONS ARE IN INCHES & TOLERANCES ARE AS FOLLOWS	
X.X: ±0.1000"	X.XX: ±0.0100"
X.XXX: ±0.0050"	X.XXXX: ±0.0001"
ANGLES: ±0.5° FINISH: 125 MICRO INCHES BREAK ALL SHARP EDGES & CORNERS .002" MAX	
MATERIAL	FINISH
PARTS LIST	



DRAWN	CABAK	--	KECK 1 DEPLOYABLE TERTIARY MIRROR
CHECKED	--	--	MIRROR ASSEMBLY
DESIGNED	CABAK	--	EARTHQUAKE CLIP ASSEMBLY
ENGINEER	CABAK	--	
SW DOCUMENT FILE		PROJECT CODE	DWG NO
872-LM4030		K1D3FD	872-LM4030
EQ Clip Assy		NEXT ASSY	872-LM4200
			C 1/1