


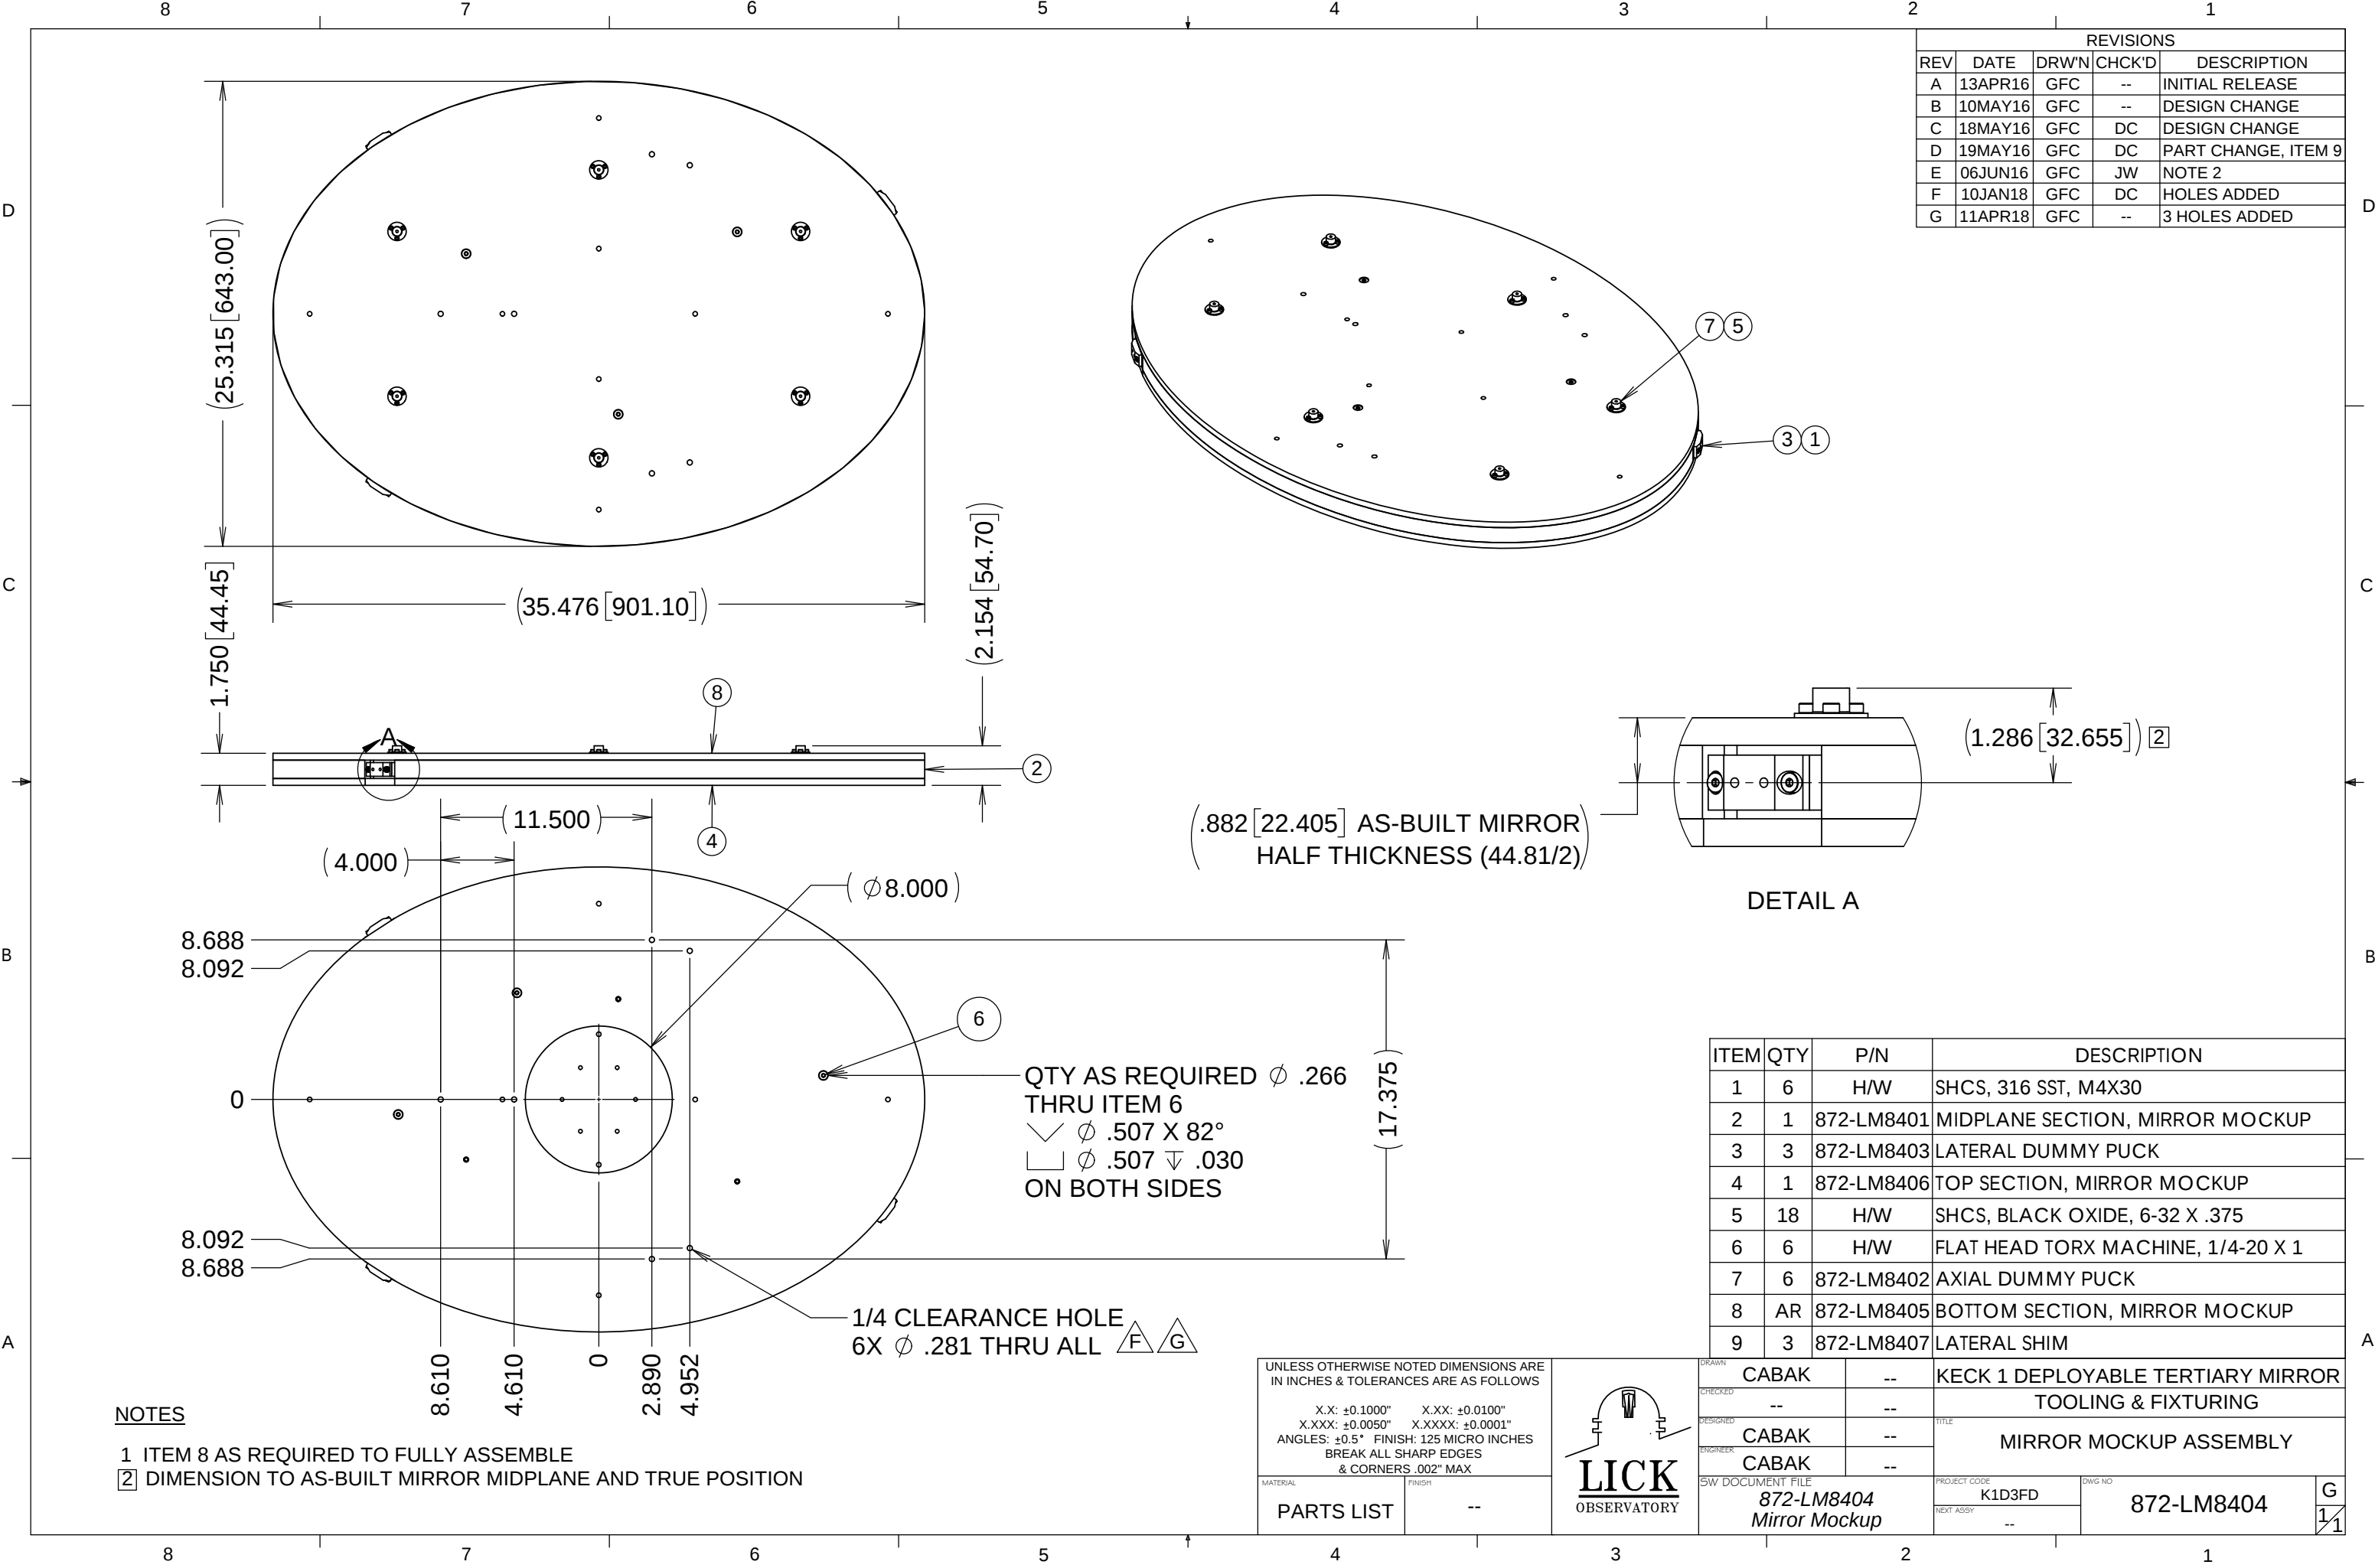

REVISIONS				
REV	DATE	DRW'N	CHK'D	DESCRIPTION
A	13APR16	GFC	--	INITIAL RELEASE
B	10MAY16	GFC	--	DESIGN CHANGE
C	18MAY16	GFC	DC	DESIGN CHANGE
D	19MAY16	GFC	DC	PART CHANGE, ITEM 9
E	06JUN16	GFC	JW	NOTE 2
F	10JAN18	GFC	DC	HOLES ADDED
G	11APR18	GFC	--	3 HOLES ADDED

ITEM	QTY	P/N	DESCRIPTION
1	6	H/W	SHCS, 316 SST, M4X30
2	1	872-LM8401	MIDPLANE SECTION, MIRROR MOCKUP
3	3	872-LM8403	LATERAL DUMMY PUCK
4	1	872-LM8406	TOP SECTION, MIRROR MOCKUP
5	18	H/W	SHCS, BLACK OXIDE, 6-32 X .375
6	6	H/W	FLAT HEAD TORX MACHINE, 1/4-20 X 1
7	6	872-LM8402	AXIAL DUMMY PUCK
8	AR	872-LM8405	BOTTOM SECTION, MIRROR MOCKUP
9	3	872-LM8407	LATERAL SHIM

NOTES

- 1 ITEM 8 AS REQUIRED TO FULLY ASSEMBLE
2 DIMENSION TO AS-BUILT MIRROR MIDPLANE AND TRUE POSITION

UNLESS OTHERWISE NOTED DIMENSIONS ARE IN INCHES & TOLERANCES ARE AS FOLLOWS	
X.X: $\pm 0.1000"$	X.XX: $\pm 0.0100"$
X.XXX: $\pm 0.0050"$	X.XXXX: $\pm 0.0001"$
ANGLES: $\pm 0.5^\circ$ FINISH: 125 MICRO INCHES BREAK ALL SHARP EDGES & CORNERS .002" MAX	
MATERIAL	FINISH
PARTS LIST	--



DRAWN	CABAK	--	KECK 1 DEPLOYABLE TERTIARY MIRROR
CHECKED	--	--	TOOLING & FIXTURING
DESIGNED	CABAK	--	MIRROR MOCKUP ASSEMBLY
ENGINEER	CABAK	--	
SW DOCUMENT FILE		PROJECT CODE	DWG NO
872-LM8404		K1D3FD	872-LM8404
Mirror Mockup		NEXT ASSY	--
			G 1/1